

FRONT ELEVATION "A"



FRONT ELEVATION "B"

CUSTOMER SIGNATURE

DATE


NOTE: GARAGE ORIENTATION DEPENDS ON COMMUNITY STANDARDS. AN ADDITIONAL CHARGE WILL APPLY WITH A SIDE-ENTRY GARAGE THAT IS NOT NOTED AS AN "SG" PLAN.

NOTE: NOT TO SCALE TO BE USED FOR REFERENCE OF OPTIONAL ELEVATION.

THE "WASSAW"  
PLAN-1898 UR2513



BUILDER RESERVES THE RIGHT TO CHANGE PLANS WITHOUT WRITTEN NOTICE OR PRIOR APPROVAL. FLOOR PLAN AND ELEVATION ARE FOR ILLUSTRATIVE PURPOSES ONLY. ALL LAYOUTS AND DIMENSIONS ARE APPROXIMATE AND ARE SUBJECT TO REASONABLE ENGINEERING AND CONSTRUCTION VARIANCES.

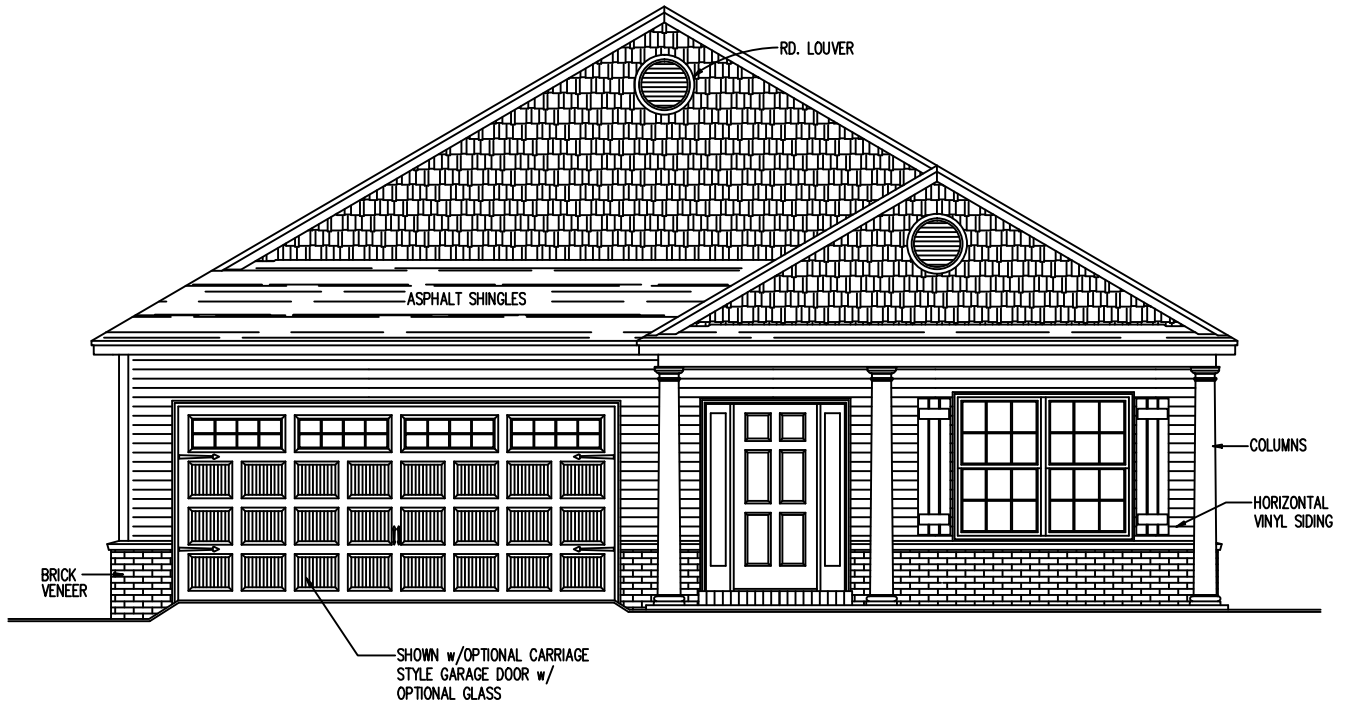

FRONT ELEVATION "C"

NOTE: NOT TO SCALE TO BE USED FOR REFERENCE OF OPTIONAL ELEVATION.

NOTE: GARAGE ORIENTATION DEPENDS ON COMMUNITY STANDARDS. AN ADDITIONAL CHARGE WILL APPLY WITH A SIDE-ENTRY GARAGE THAT IS NOT NOTED AS AN "SG" PLAN.


CUSTOMER SIGNATURE

DATE

THE "WASSAW"  
PLAN-1898 UR2513



BUILDER RESERVES THE RIGHT TO CHANGE PLANS WITHOUT WRITTEN NOTICE OR PRIOR APPROVAL. FLOOR PLAN AND ELEVATION ARE FOR ILLUSTRATIVE PURPOSES ONLY. ALL LAYOUTS AND DIMENSIONS ARE APPROXIMATE AND ARE SUBJECT TO REASONABLE ENGINEERING AND CONSTRUCTION VARIANCES.

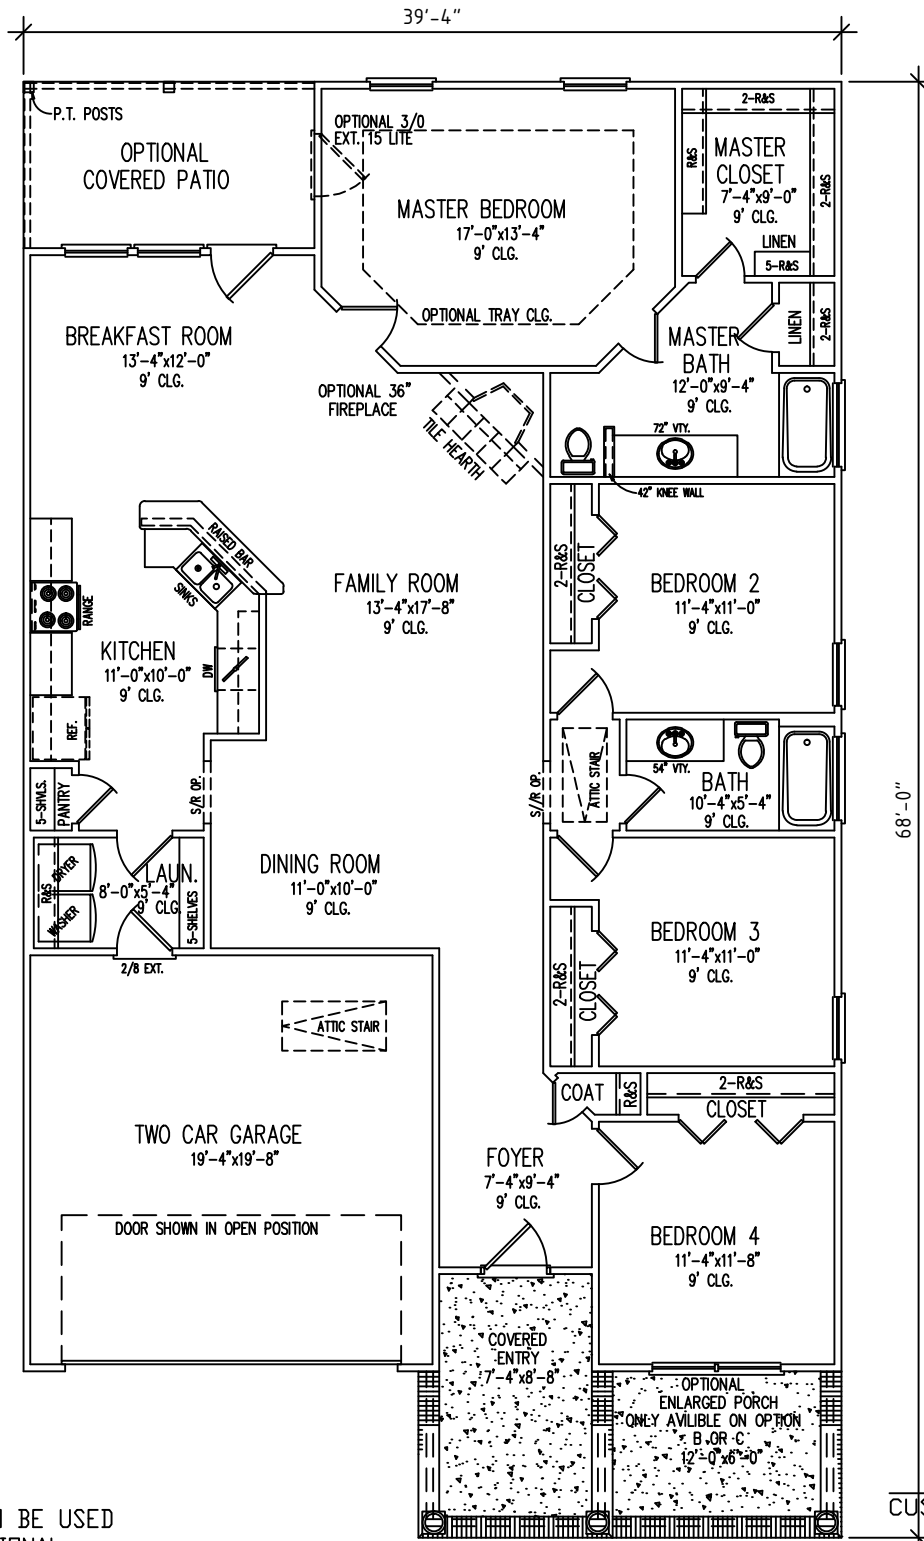

NOTE: NOT TO SCALE TO BE USED FOR REFERENCE OF OPTIONAL LAUNDRY ONLY.

NOTE: GARAGE ORIENTATION DEPENDS ON COMMUNITY STANDARDS. AN ADDITIONAL CHARGE WILL APPLY WITH A SIDE-ENTRY GARAGE THAT IS NOT NOTED AS AN "SG" PLAN.


FLOOR PLAN

THE "WASSAW"  
PLAN-1898 UR2513


CUSTOMER SIGNATURE

DATE




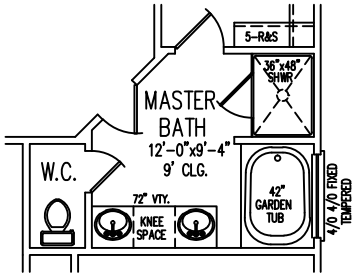

OPTIONAL  
MASTER BATH

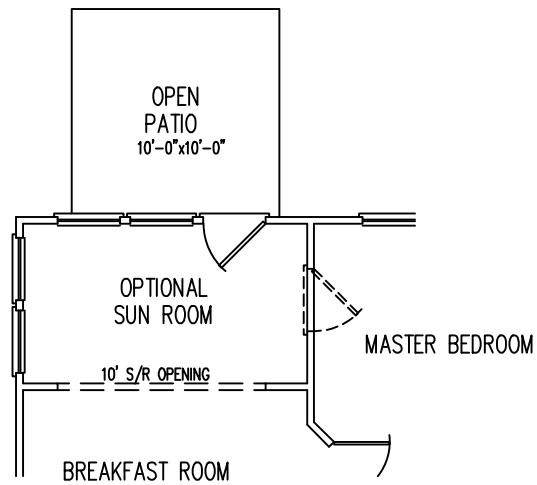

OPTIONAL  
SUN ROOM  
ADDS 112 SF, HEATED

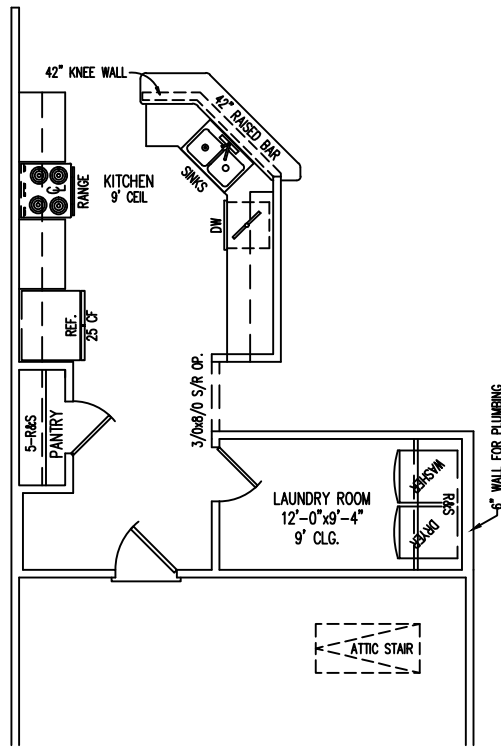

OPTIONAL  
LAUNDRY ROOM

NOTE: NOT TO SCALE TO BE USED FOR REFERENCE OF OPTIONAL LAUNDRY ONLY.

NOTE: GARAGE ORIENTATION DEPENDS ON COMMUNITY STANDARDS. AN ADDITIONAL CHARGE WILL APPLY WITH A SIDE-ENTRY GARAGE THAT IS NOT NOTED AS AN "SG" PLAN.

CUSTOMER SIGNATURE \_\_\_\_\_

DATE \_\_\_\_\_



THE "WASSAW"  
PLAN-1898 UR2513

BUILDER RESERVES THE RIGHT TO CHANGE PLANS WITHOUT WRITTEN NOTICE OR PRIOR APPROVAL. FLOOR PLAN AND ELEVATION ARE FOR ILLUSTRATIVE PURPOSES ONLY. ALL LAYOUTS AND DIMENSIONS ARE APPROXIMATE AND ARE SUBJECT TO REASONABLE ENGINEERING AND CONSTRUCTION VARIANCES.